

DIST	COUNTY	ROUTE	KILOMETER POST TOTAL PROJECT	SHEET TOTAL SHEETS
04	SF	80	13.2/13.9	153R1 1204

Jens Erlingsson 12/19/02
 REGISTERED ELECTRICAL ENGINEER DATE


12-6-04
 PLANS APPROVAL DATE

PB POWER, Inc.
 A Parsons Brinckerhoff Company
 303 Second St., Suite 700N
 San Francisco, CA 94107-1317

REGISTERED PROFESSIONAL ENGINEER
 JENS ERLINGSSON
 No. 8249
 Exp. 9/30/06
 ELECTRICAL
 STATE OF CALIFORNIA

The State of California or its officers or agents shall not be responsible for the accuracy or completeness of electronic copies of this plan sheet.

Caltrans now has a web site! To get to the web site, go to <http://www.dot.ca.gov>

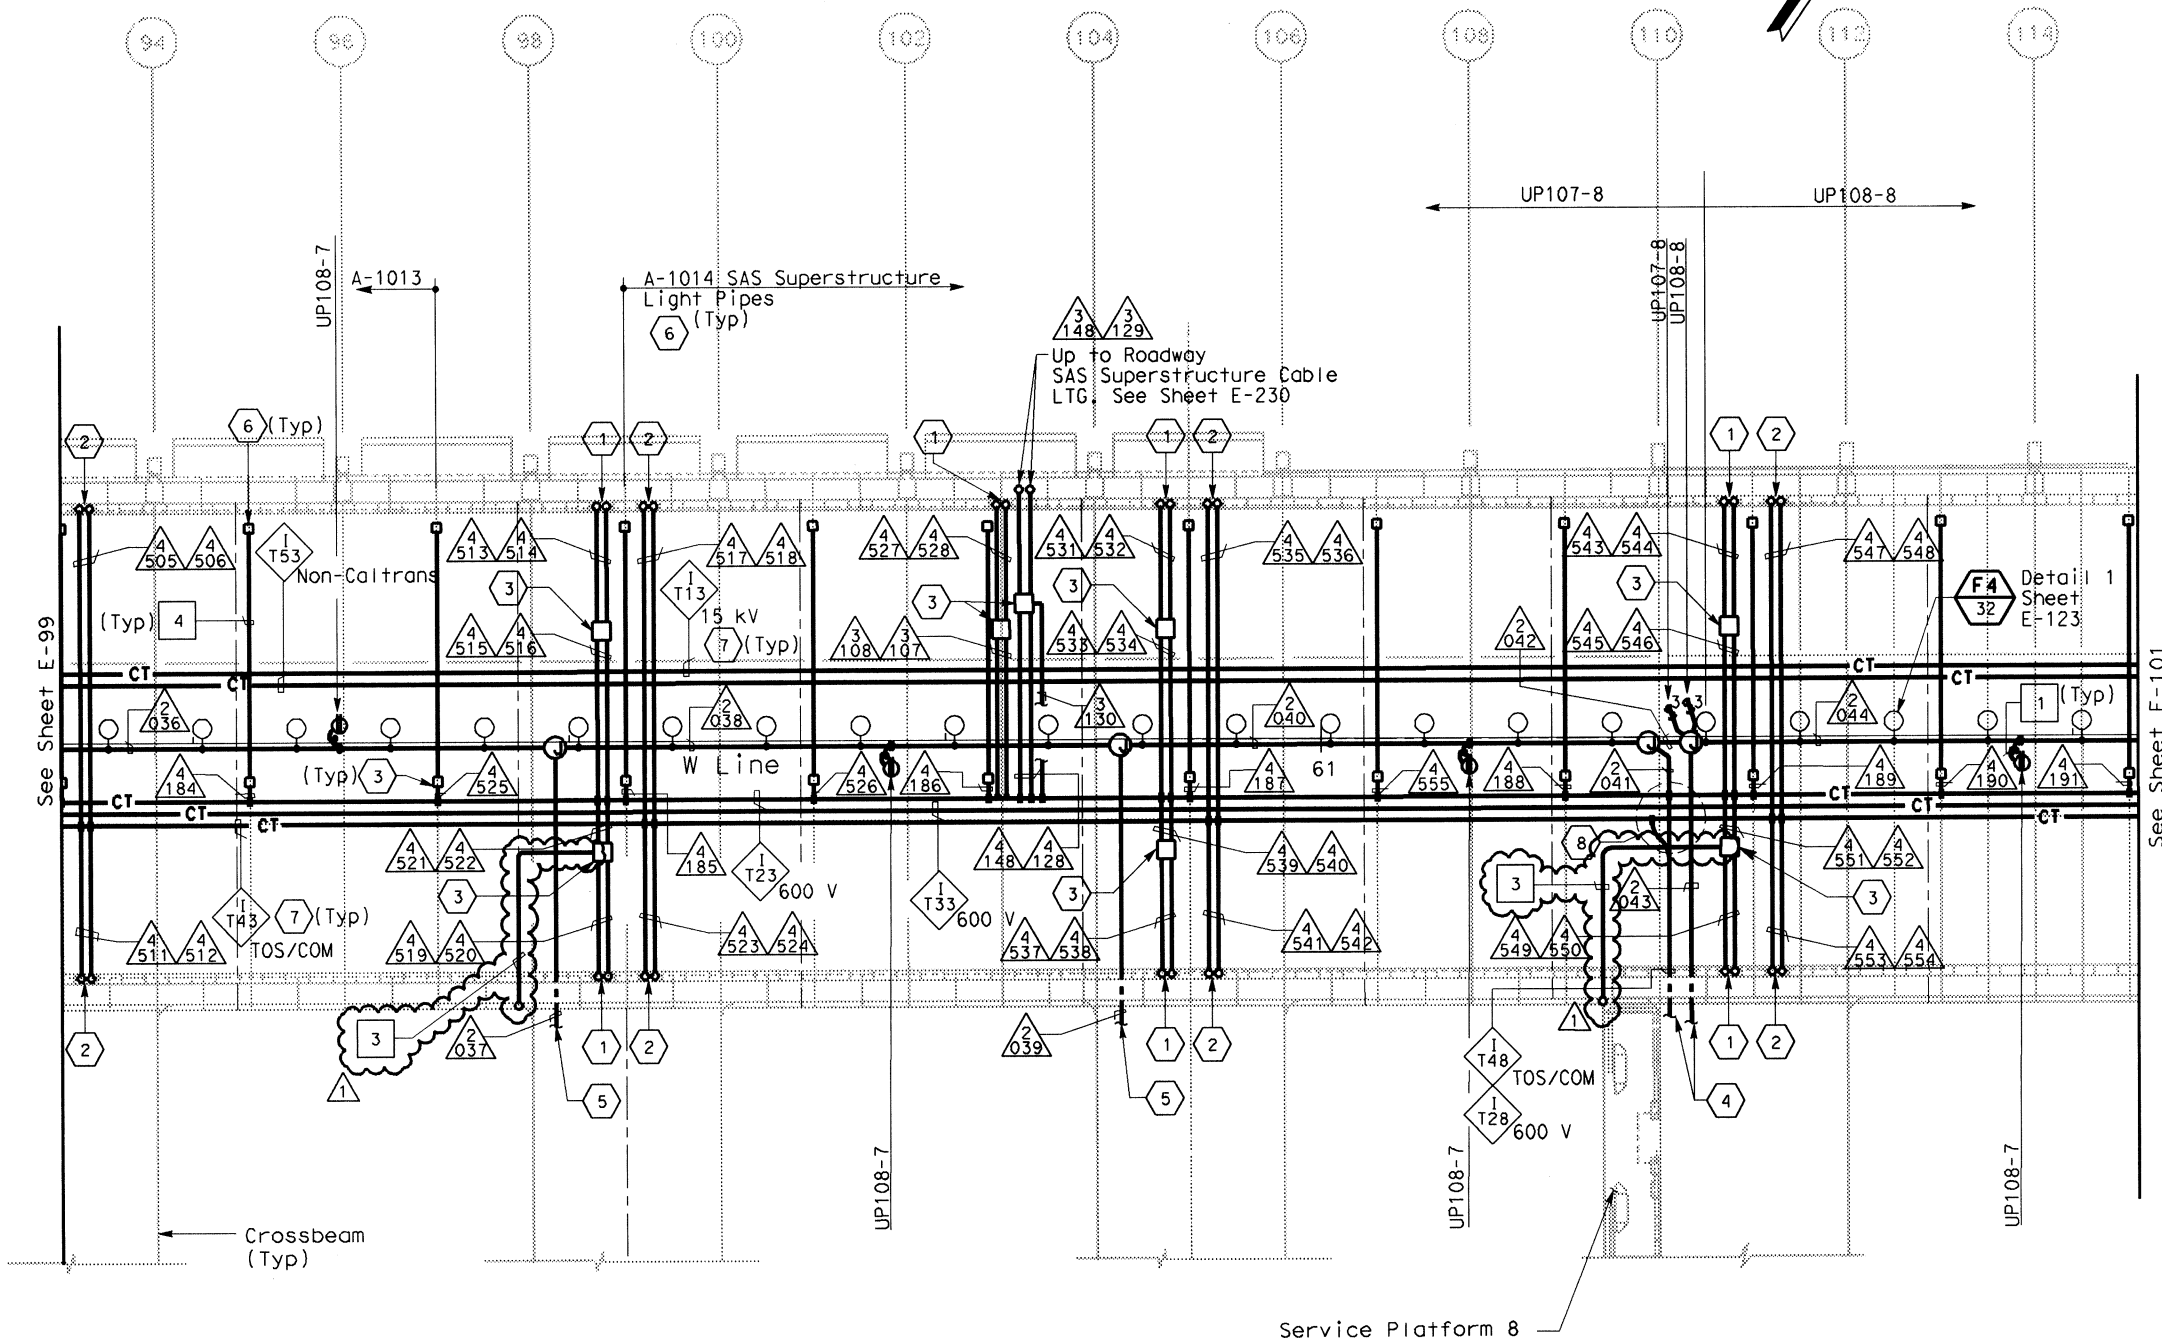

SAS SUPERSTRUCTURE - CONDUIT AND CABLE TRAY PLAN



M. F. Sakah
FOR REVISION ONLY

REQUEST FOR INFORMATION NOT ADDRESSED IN THIS CCO REMAIN IN FORCE						
1	02/19/08	ELECTRICAL MODIFICATIONS	MP EL	RR	42	
MARK	DATE	DESCRIPTIONS	BY	CH'D	CCO:	
REVISIONS						

CONTRACT CHANGE ORDER NO. _____
SHEET OF

THIS PLAN IS ACCURATE FOR ELECTRICAL WORK ONLY.

SAS SUPERSTRUCTURE GIRDER WESTBOUND LIGHTING AND ELECTRICAL SYSTEMS

SCALE 1:200

E - 100

ALL DIMENSIONS ARE IN MILLIMETERS UNLESS OTHERWISE SHOWN.

FOR REDUCED PLANS ORIGINAL

DGN FILE =>+:\13103\ms\pse\sas struc\cco\sas cco42\04-0120f1_0153r01.dgn

0153F01.dgn
C11 04251

FL 0120F1

LAST REVISION	DATE PLOTTED => 2/19/2008
---------------	---------------------------